

DRAWING TITLE:

BASEMENT FLAT, 15 KENSINGTON HIGH STREET,
W8 5NP


DATE:

19 May 2022



REVISION:


1 OF 1

 SCALE: 1:100 AT A3




SCALE: For the plan to be scale, the above scale bar must measure correct when printed (for example 5cm)


-  EXTERNAL DEMISED AREA
-  INTERNAL DEMISED AREA

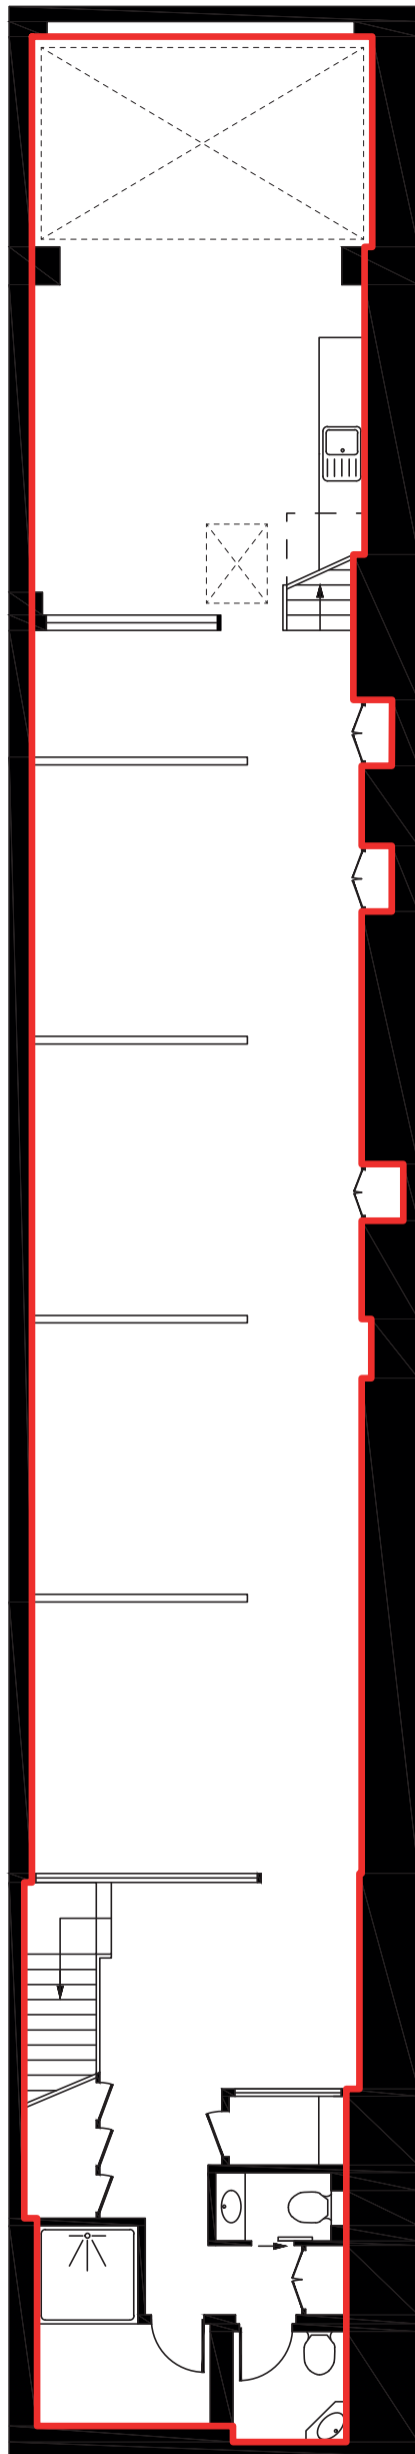

Basement

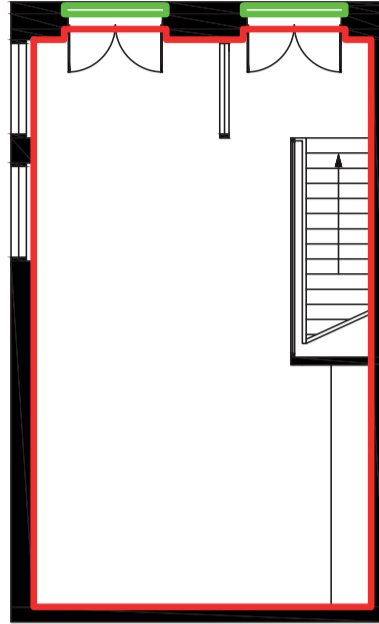


Ground Floor

 

Public Pavement

KENSINGTON HIGH STREET

Ground Floor

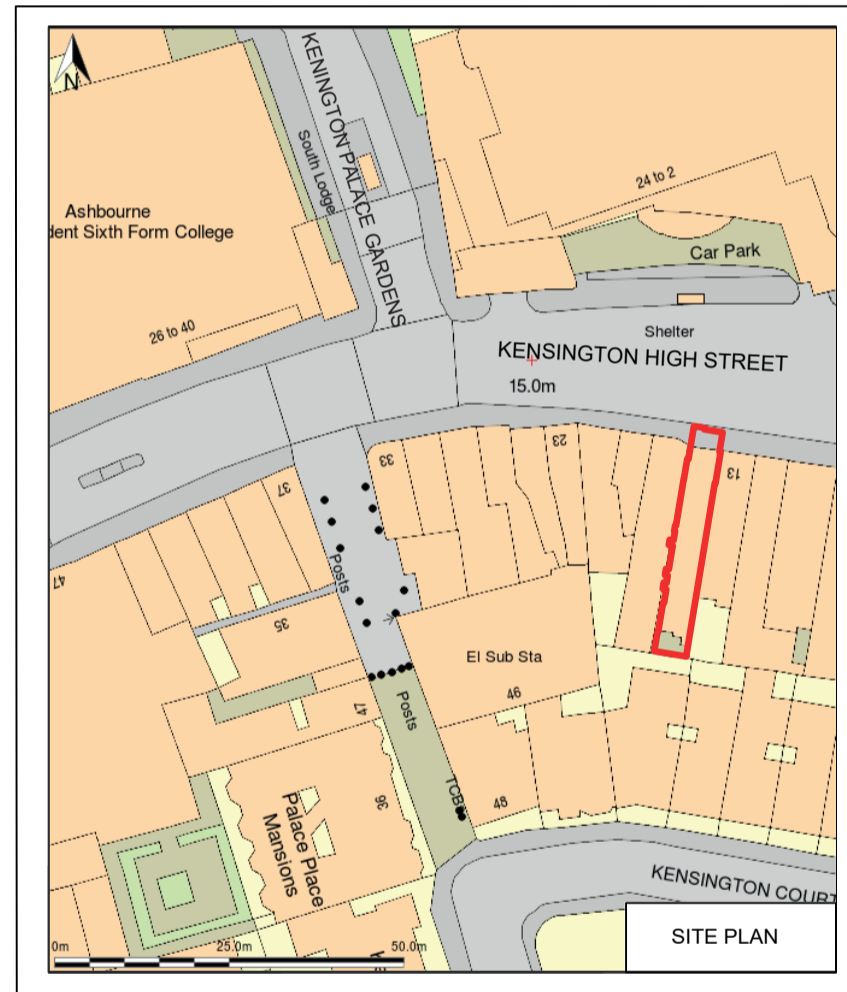

SITE PLAN