


Total Area: 62m² / 669sq.ft

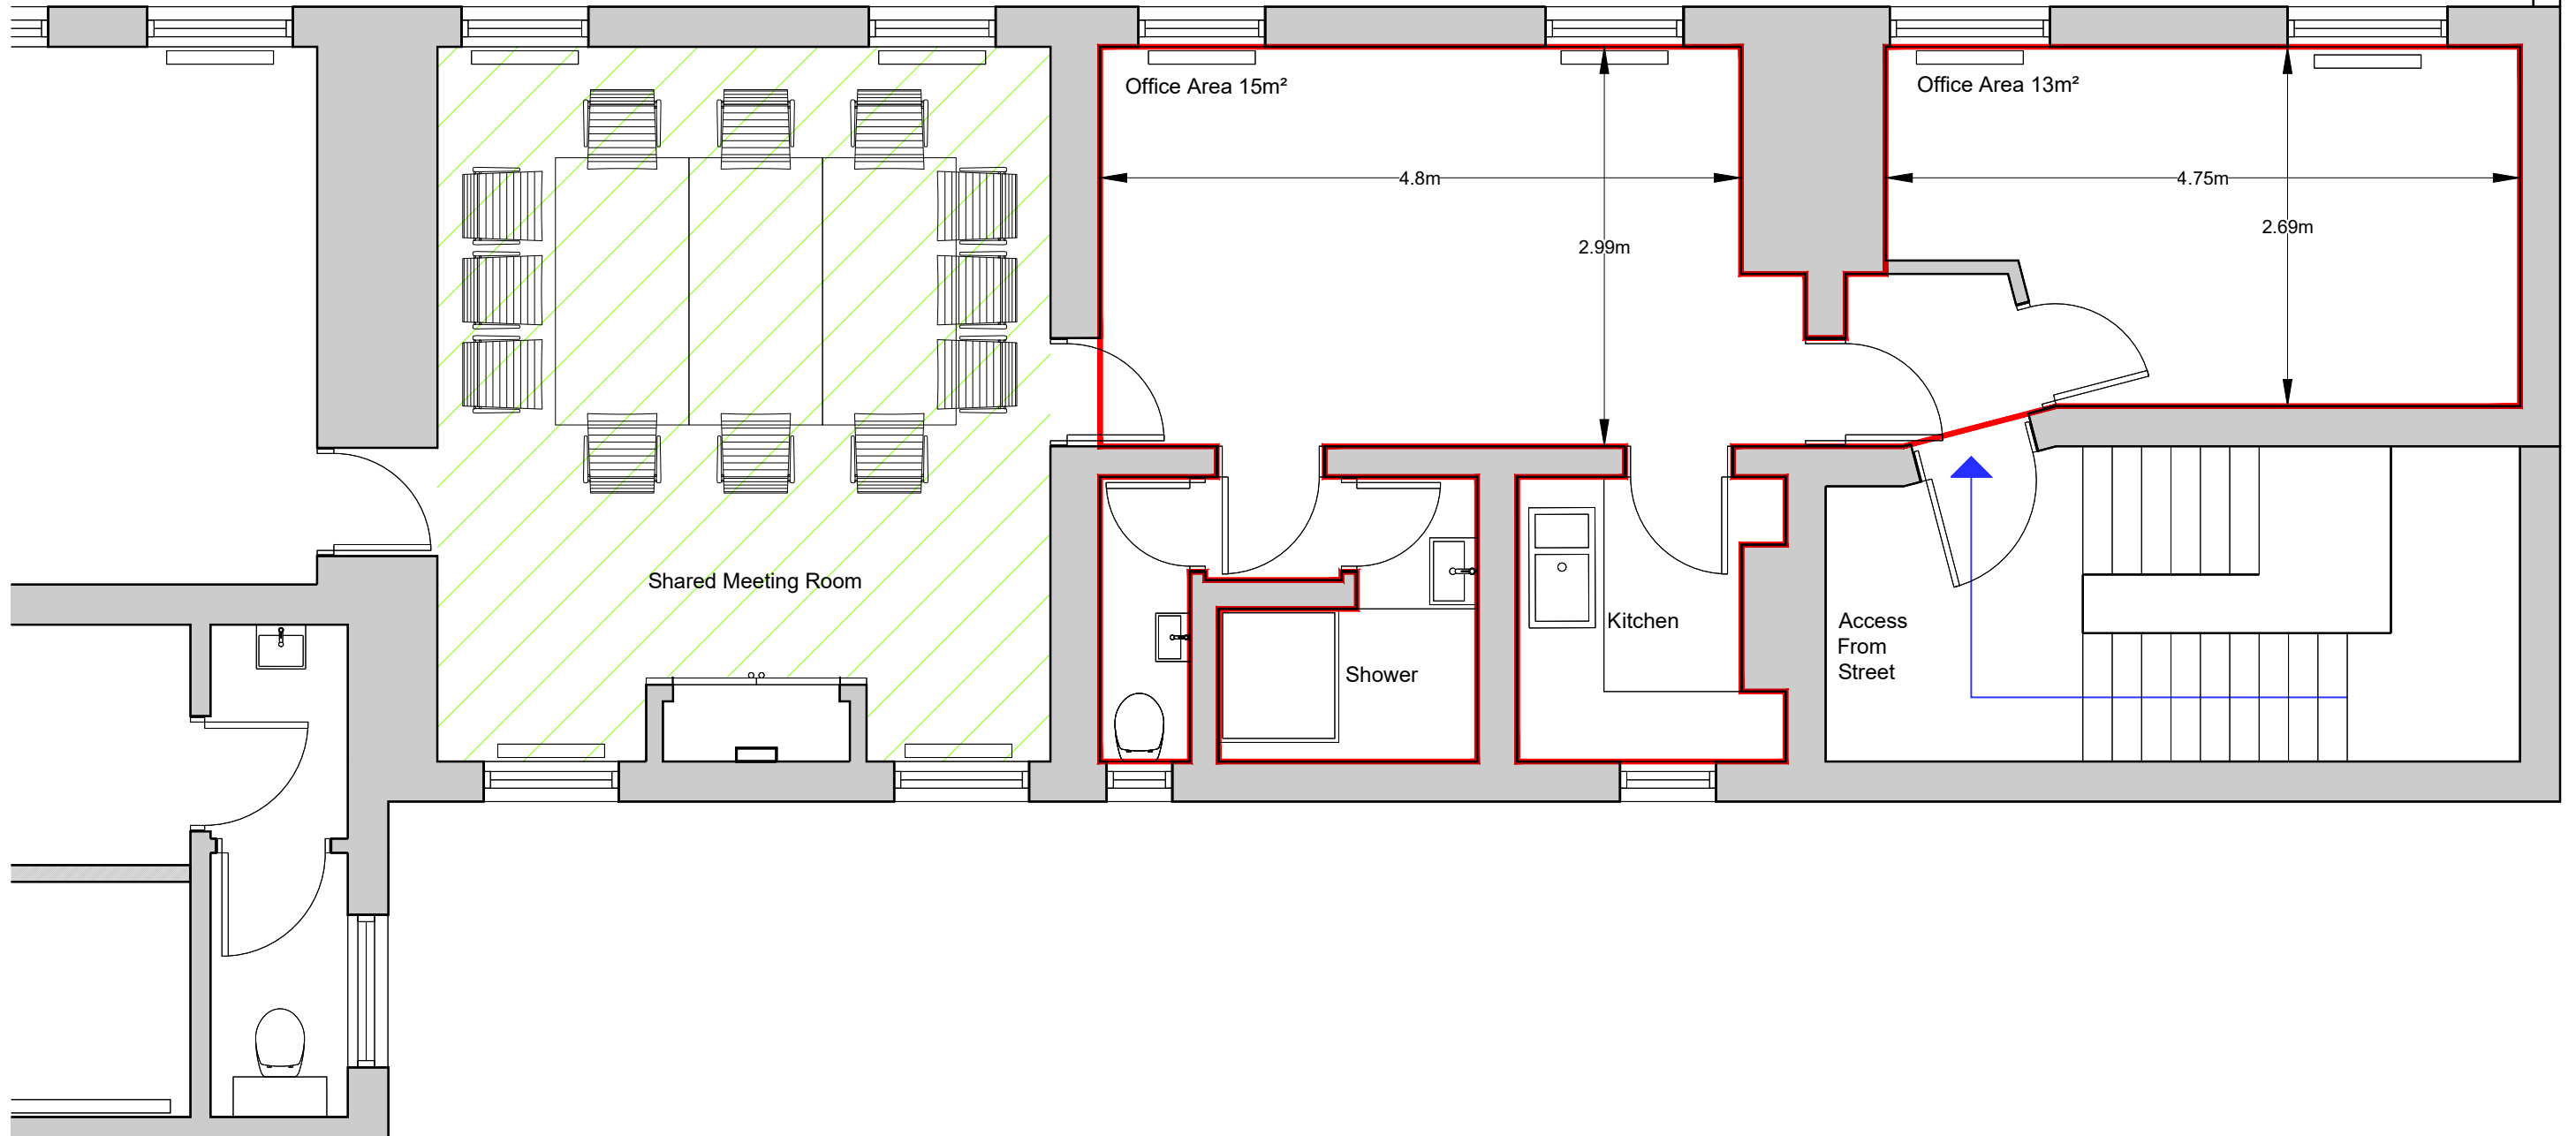

Holden Cherry Lee Architects Limited

87 Notting Hill Gate
London
W11 3JZ

T 020 7495 4119
E info@hcla.co.uk

Check all dimensions on site
Do not scale drawing
All dimensions in millimetres

Rev.	Date	By	Note
------	------	----	------

Rev.	Date	By	Note
------	------	----	------

Key Plan



hcl architects

Project
87 Notting Hill Office
Drawing
First Floor Plan - Sublet
Areas
Drawn BJ
Checked SG

Stage
Stage 2

Scale
1:50 @ A3

Company Code HCL	Project Code NHO
Category Code DR	Zone Level - 01
HCLA Project No. 666	

Drawing No.
0254
Revision
P01