


2No. 47" LCD screens without standard timber surround  
 Floor mounted Brochure display

Investigate removal of brick work and mid height counter for future storage wall installation. Allow for replacement laminate worktop (in place of existing timber)


800mm dia coffee table  
 New floor mounted display

All negotiators desks 1400mm wide.  
 600x600mm side table

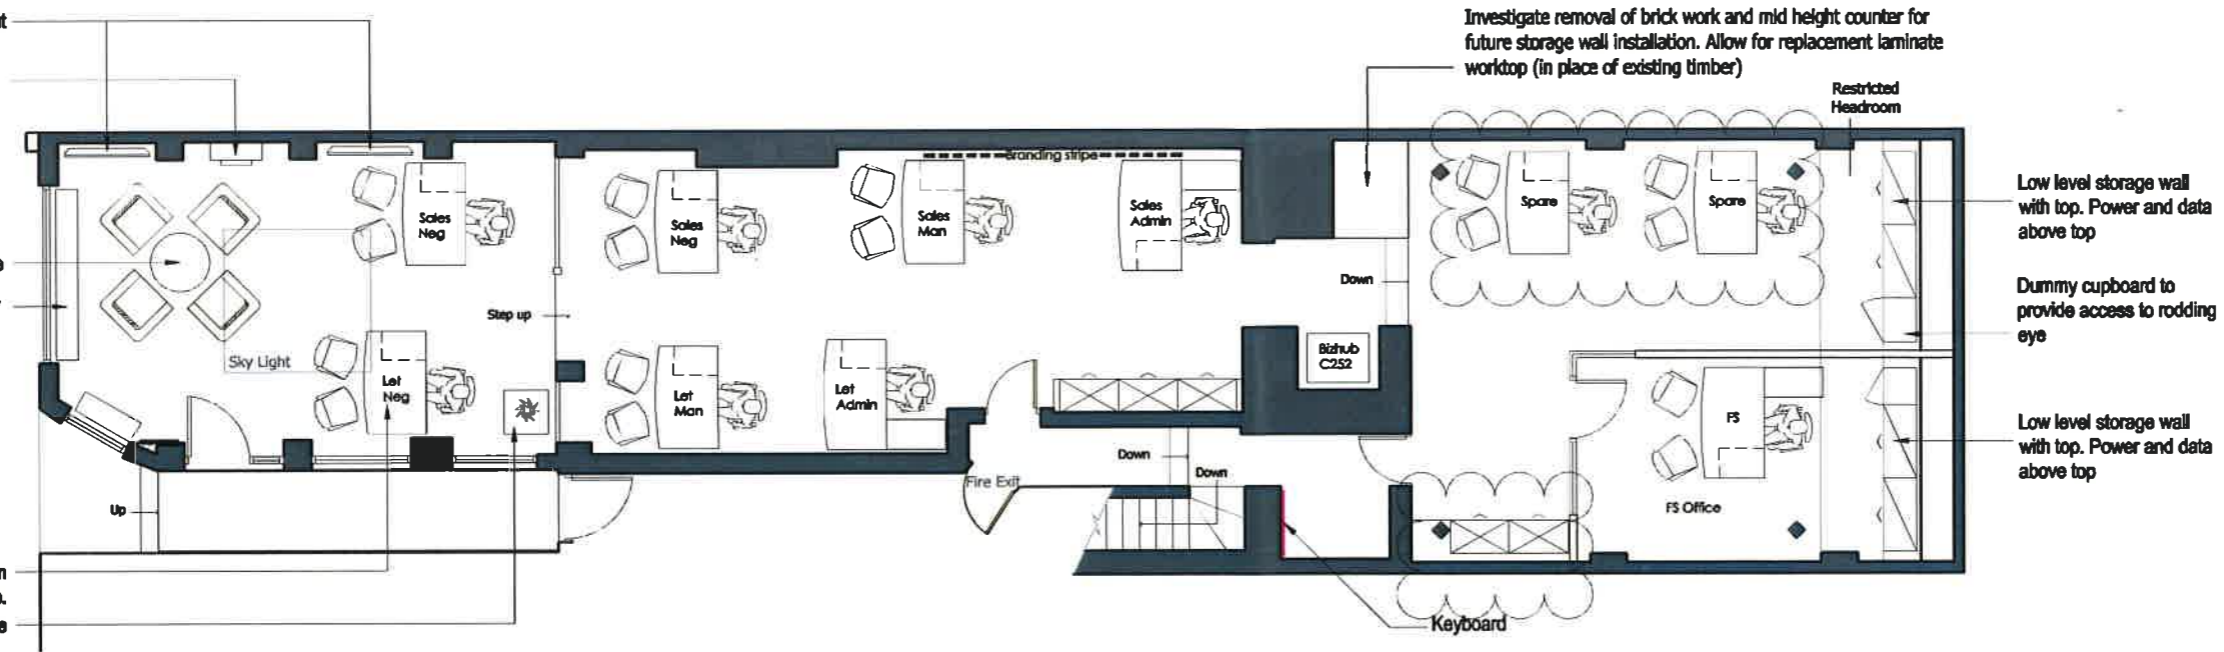


Low level storage wall with top. Power and data above top  
 Dummy cupboard to provide access to ridding eye  
 Low level storage wall with top. Power and data above top

01 Ground Floor  
 1:100

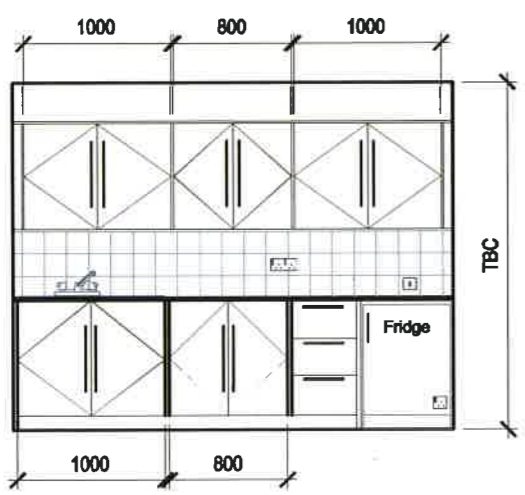

02 Kitchen Elevation  
 1:50

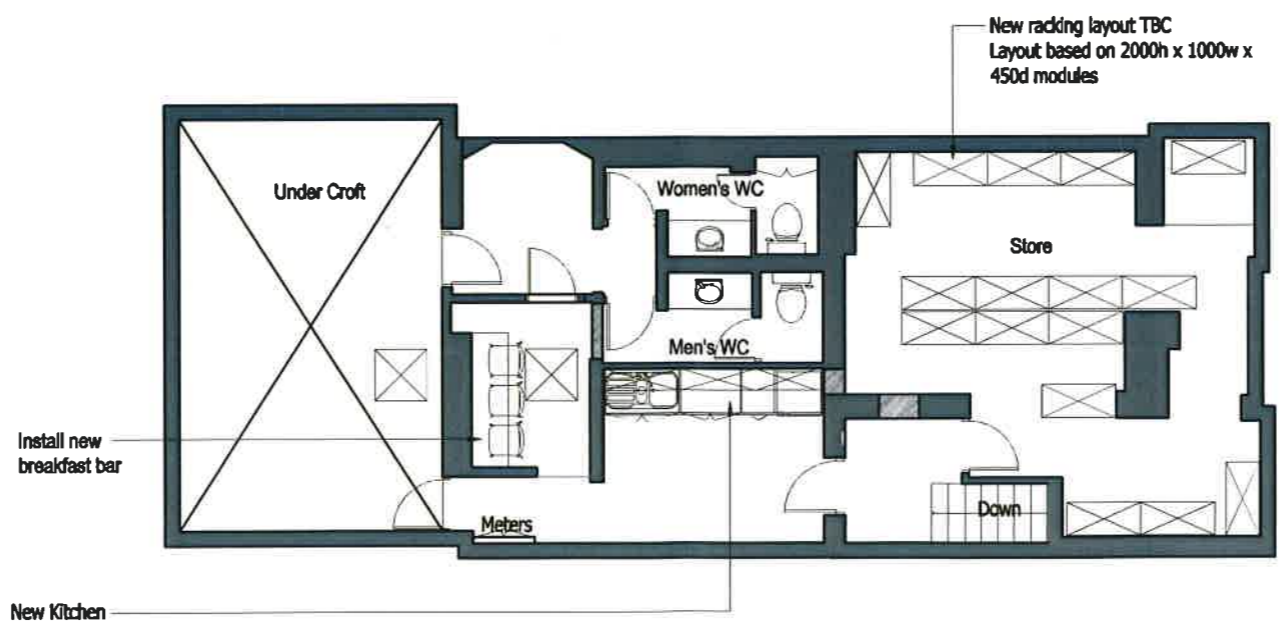

03 Basement  
 1:100

Notes

Rev.	Date	Notes
B	10.10.12	Storage wall added, desks to rear amended. Desks annotated.
A	01.10.12	Redraw - LCD Screen positions amended. 2No. desks omitted. Negotiators desks were 1500mm now 1400mm. FS Office added. Balustrades added. Visitors furniture amended. Side table added.

**Chord.**  
 1st Floor Blenheim House  
 1 Blenheim Road  
 KT19 9AP  
 T: 020 3397 1998  
 W: [www.chordlimited.co.uk](http://www.chordlimited.co.uk)

Project  
 KFH - Holland Park

Title  
 Basement & Ground Floor Furniture Plan

Scale  
 1:100 @A3

Drawn by  
 MBR

Date  
 24-09-12

Drawing No.  
 CH-106-80-G00

Rev.  
 B