
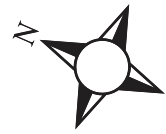


Shop Premises
214 Kensington Park Road
London
W11 1NR

Scale 1:100

Ground Floor

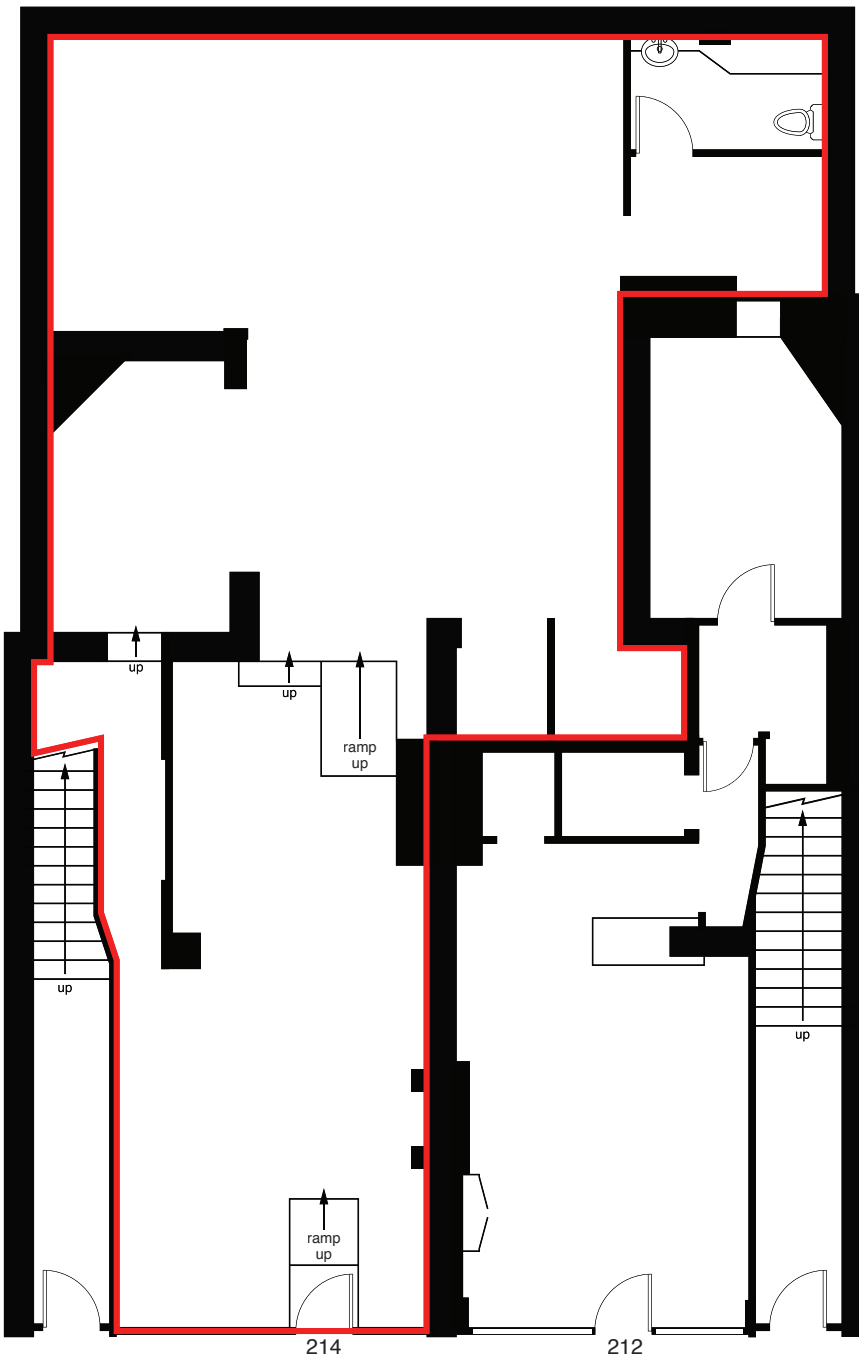

PAVEMENT OF KENSINGTON PARK ROAD

NOTES	
Magnolia Square Limited 20 Broadwick Street Soho London W1F 8HT	
020 7479 4855	
PRINT AT A4	
PROJECT 214 Kensington Pk Rd London W11 1NR	
MEASURED SURVEY	
DRAWING TITLE LEASEPLAN	
SCALE 1:100	DATE Oct 13
DRAWING NUMBER 1	8615