

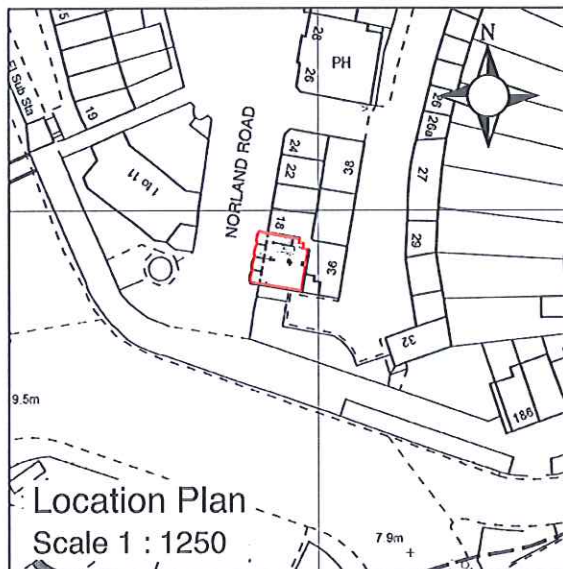


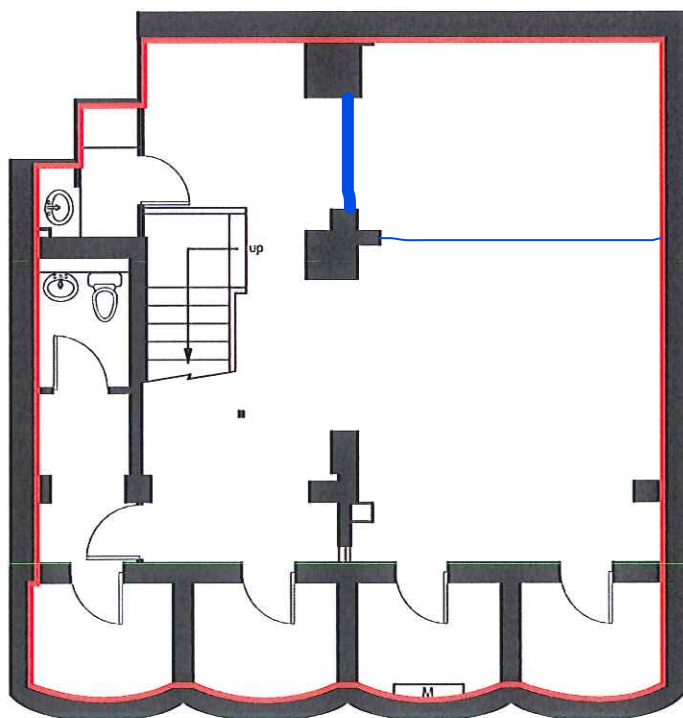

Shop Premises
14 - 16 Norland Road
London
W11 4TR


Scale 1:100

Basement and Ground Floor Footprint

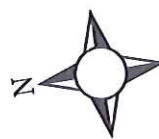

NORLAND ROAD
(PEDESTRIAN WALKWAY)



REV	AMENDMENT	DATE	
Magnolia Square Limited 20 Broadwick Street Soho London W1F 8HT 020 7479 4855			
PRINT AT A4			
PROJECT			
14-16 Norland Road London W11 4TR			
MEASURED SURVEY			
DRAWING TITLE			
LEASEPLAN			
SCALE		DRAWN BY	DATE
1:100			Sep 12
DRAWING NUMBER			
-1			7490

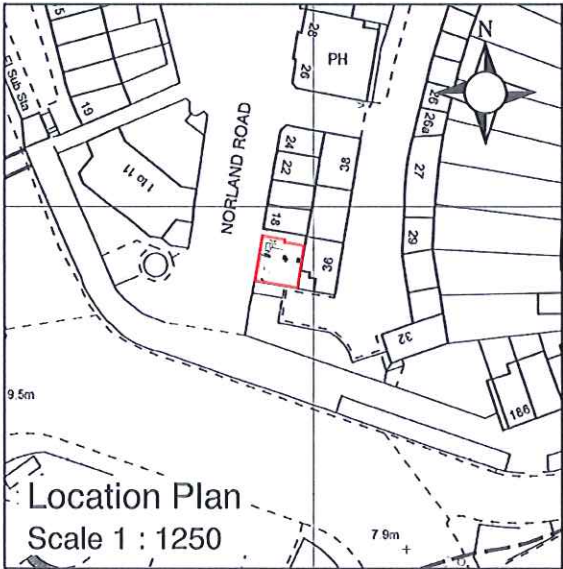

Shop Premises
14 - 16 Norland Road
London
W11 4TR

Scale 1:100

Ground Floor

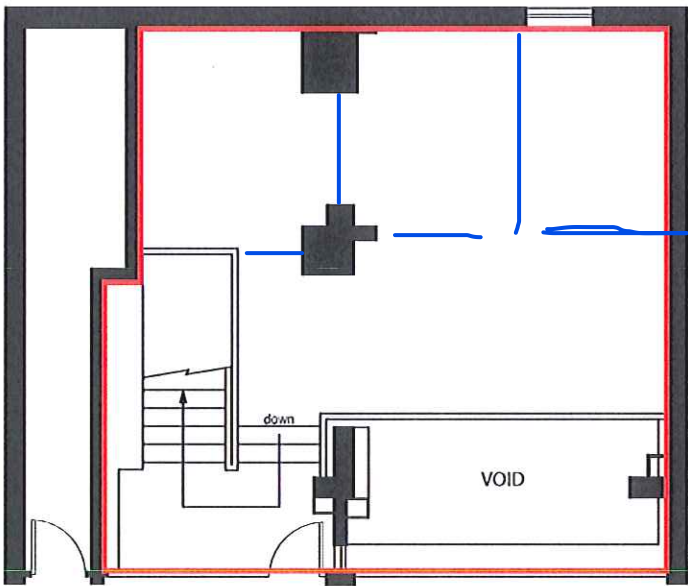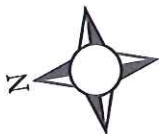

NORLAND ROAD
(PEDESTRIAN WALKWAY)

REV	AMENDMENT	DATE
Magnolia Square Limited 20 Broadwick Street Soho London W1F 8HT 020 7479 4855		
PRINT AT A4		
PROJECT 14-16 Norland Road London W11 4TR		
MEASURED SURVEY		
DRAWING TITLE LEASEPLAN		
SCALE 1:100	DRAWN BY Sep 12	DATE
DRAWING NUMBER 0	7490	